
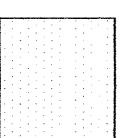
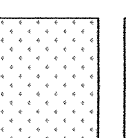

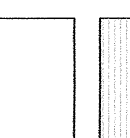
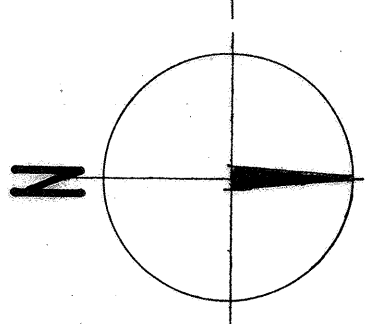
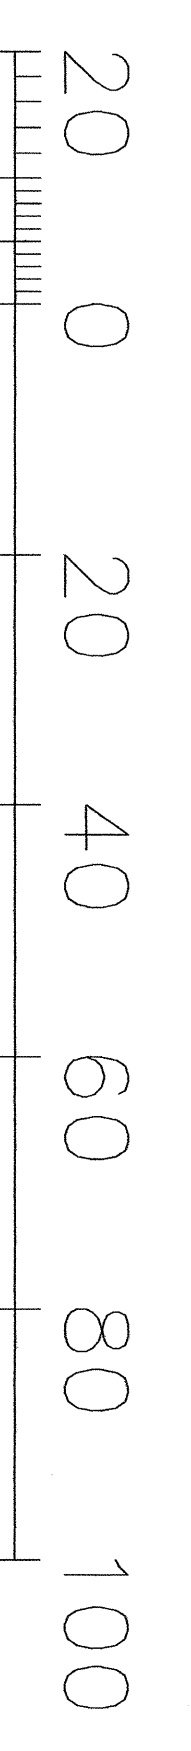


**NOTES**  
 Do not scale from drawing to ascertain dimensions.  
 Any error or omission shall be referred to Ominic Design Limited when proceeding with any work.  
 All stippled dimensions and lines should be verified on site by the contractor prior to commencement of work.  
 Copyright for all designs and drawings is held by Ominic Design Limited. All rights reserved.  
 Ominic Design Limited is a registered company in England and Wales.

- LEGEND**
-  Wooded area
  -  Grass - lawn
  -  Planted area
  -  Building
  -  Paves / road areas



SIGNED:  
 NAME:  
 DEPARTMENT:

**AS SURVEYED**

TEL: 07947 877759  
 EMAIL: ENQUIRIES@OMINICDESIGN.CO.UK  
 OMINIC DESIGN LIMITED : 20 AUSTIN ROAD : ORPINGTON : KENT : BR5 2BU

**OMINIC**

A Drawing numbered 112/75/1 in A1		A1/A10/B											
No.	REVISION	DATE	BY										
<table border="1"> <tr> <td>DATE</td> <td>DESIGN</td> <td>APPROVED</td> </tr> <tr> <td>28/09/10</td> <td>IDG</td> <td>IDG</td> </tr> </table>				DATE	DESIGN	APPROVED	28/09/10	IDG	IDG				
DATE	DESIGN	APPROVED											
28/09/10	IDG	IDG											
<table border="1"> <tr> <td>FILE REF</td> <td>SCALE</td> <td>DATE PLOTTED</td> <td>PLT No.</td> </tr> <tr> <td>100803_CUE.dwg</td> <td>1:600 @ A0</td> <td> </td> <td> </td> </tr> </table>				FILE REF	SCALE	DATE PLOTTED	PLT No.	100803_CUE.dwg	1:600 @ A0				
FILE REF	SCALE	DATE PLOTTED	PLT No.										
100803_CUE.dwg	1:600 @ A0												
<table border="1"> <tr> <td>ISSUE No.</td> <td>ISSUE DATE</td> </tr> <tr> <td>100803</td> <td>11/2/10</td> </tr> </table>				ISSUE No.	ISSUE DATE	100803	11/2/10						
ISSUE No.	ISSUE DATE												
100803	11/2/10												
<table border="1"> <tr> <td>PROJECT</td> <td>CLIENT</td> </tr> <tr> <td>Sue Ryder Care</td> <td> </td> </tr> <tr> <td>Cuarden Hall</td> <td> </td> </tr> <tr> <td>Preston</td> <td> </td> </tr> <tr> <td>Existing Site Plan</td> <td> </td> </tr> </table>				PROJECT	CLIENT	Sue Ryder Care		Cuarden Hall		Preston		Existing Site Plan	
PROJECT	CLIENT												
Sue Ryder Care													
Cuarden Hall													
Preston													
Existing Site Plan													