


KEY

- 1717 Bannister Parker
- 1817 Robert Townley Parker
- 1879 Thomas Townley Parker
- 1908 Reginald A. Tatton
- Modern

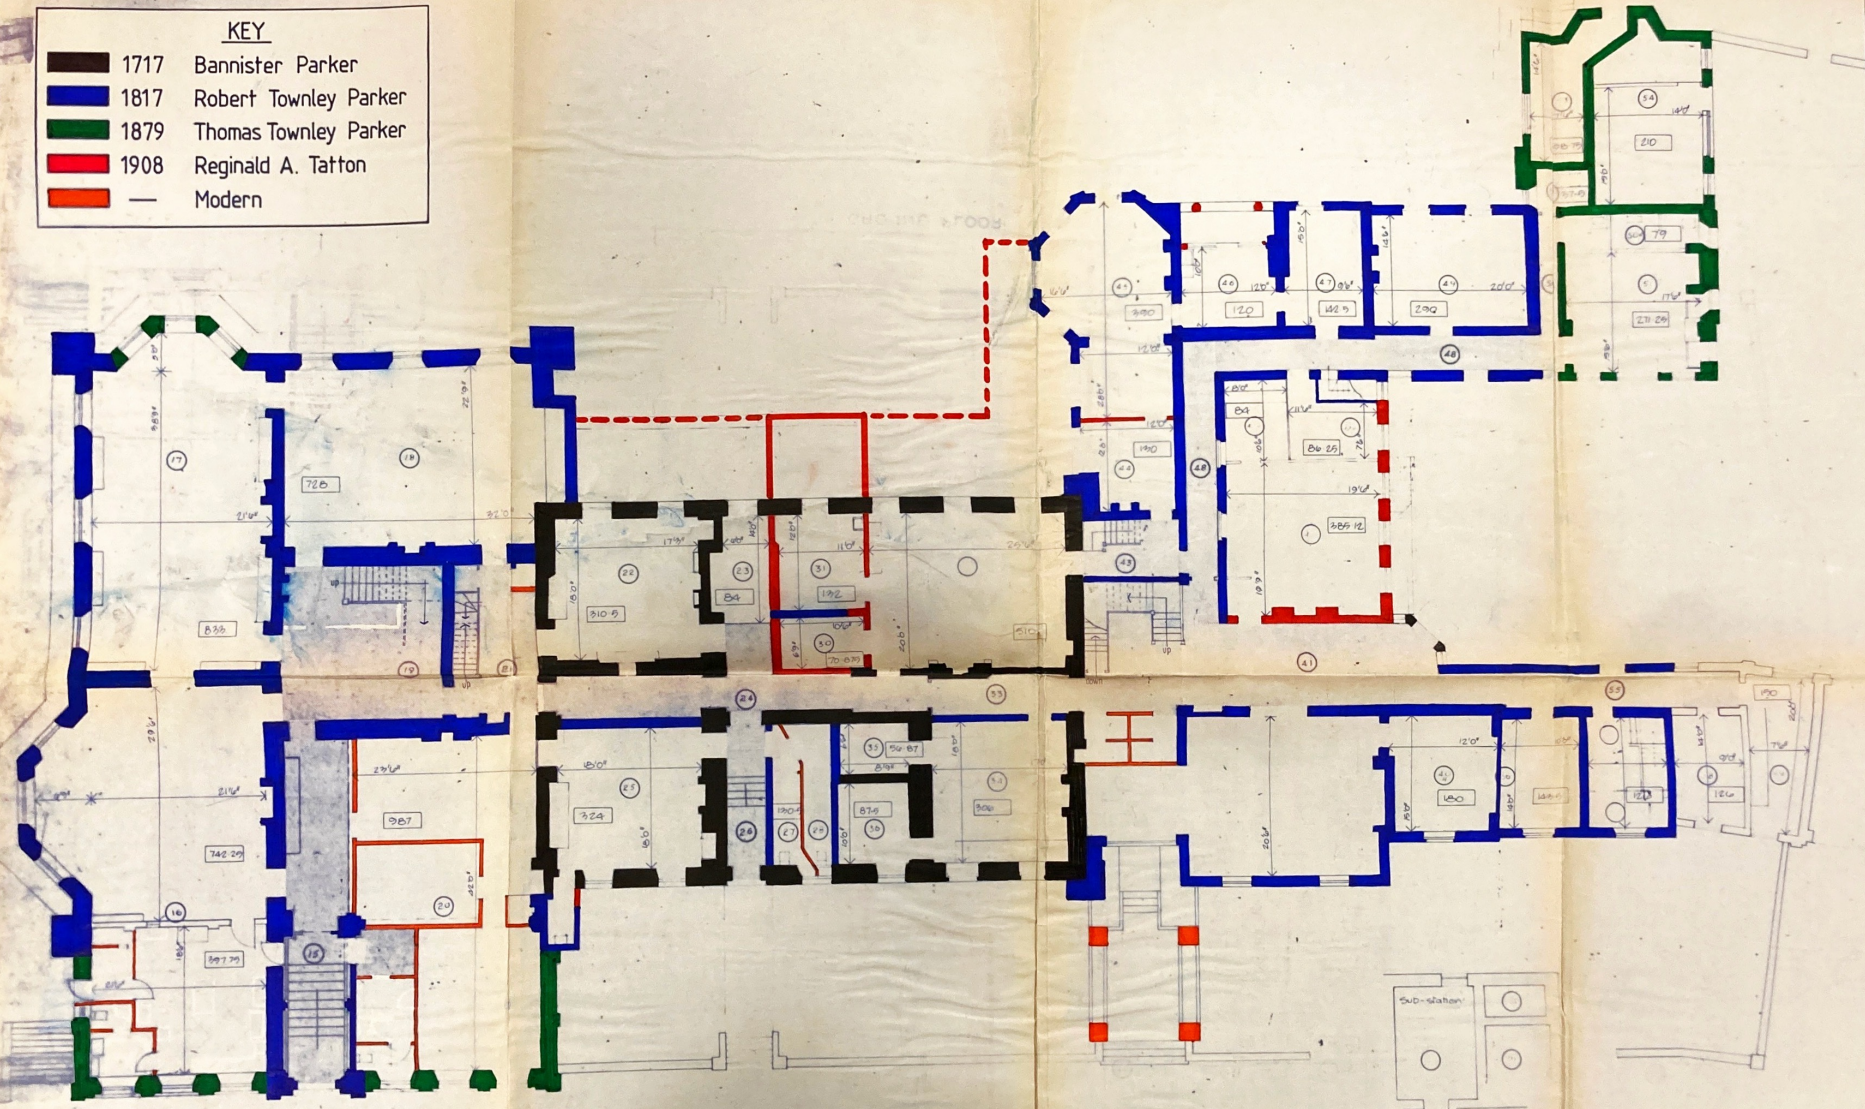

GROUND FLOOR PLAN


WATER

S/D-station

Fuel tank

KEY

- 1717 Bannister Parker
- 1817 Robert Townley Parker
- 1879 Thomas Townley Parker
- 1908 Reginald A. Tatton
- Modern

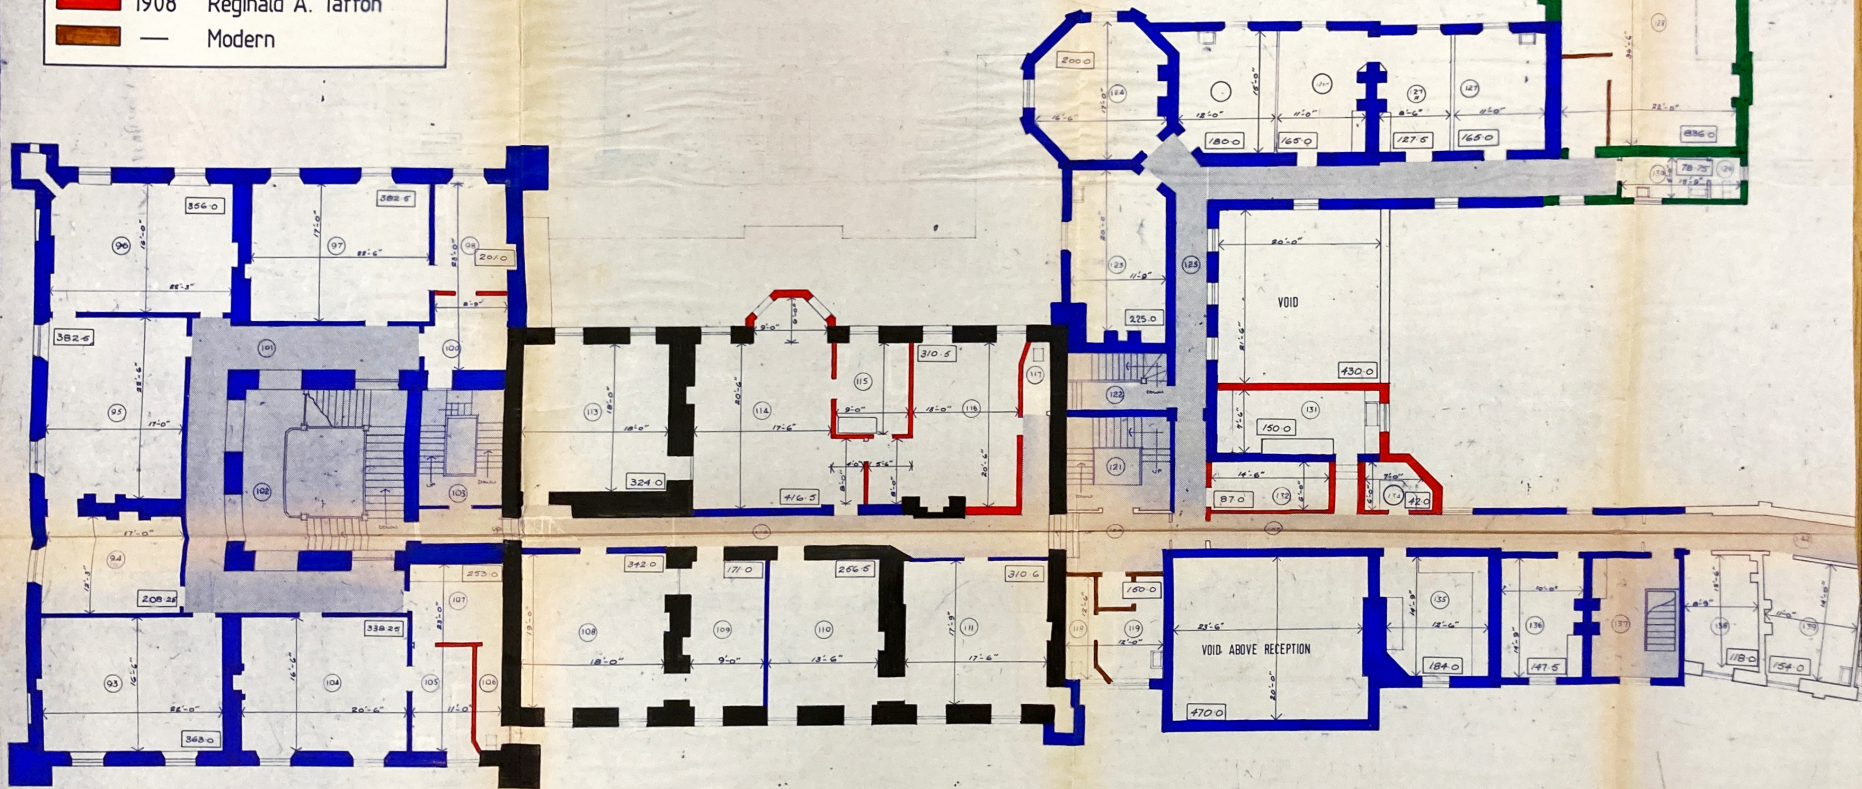

FIRST FLOOR PLAN