




Elevation A (Front)

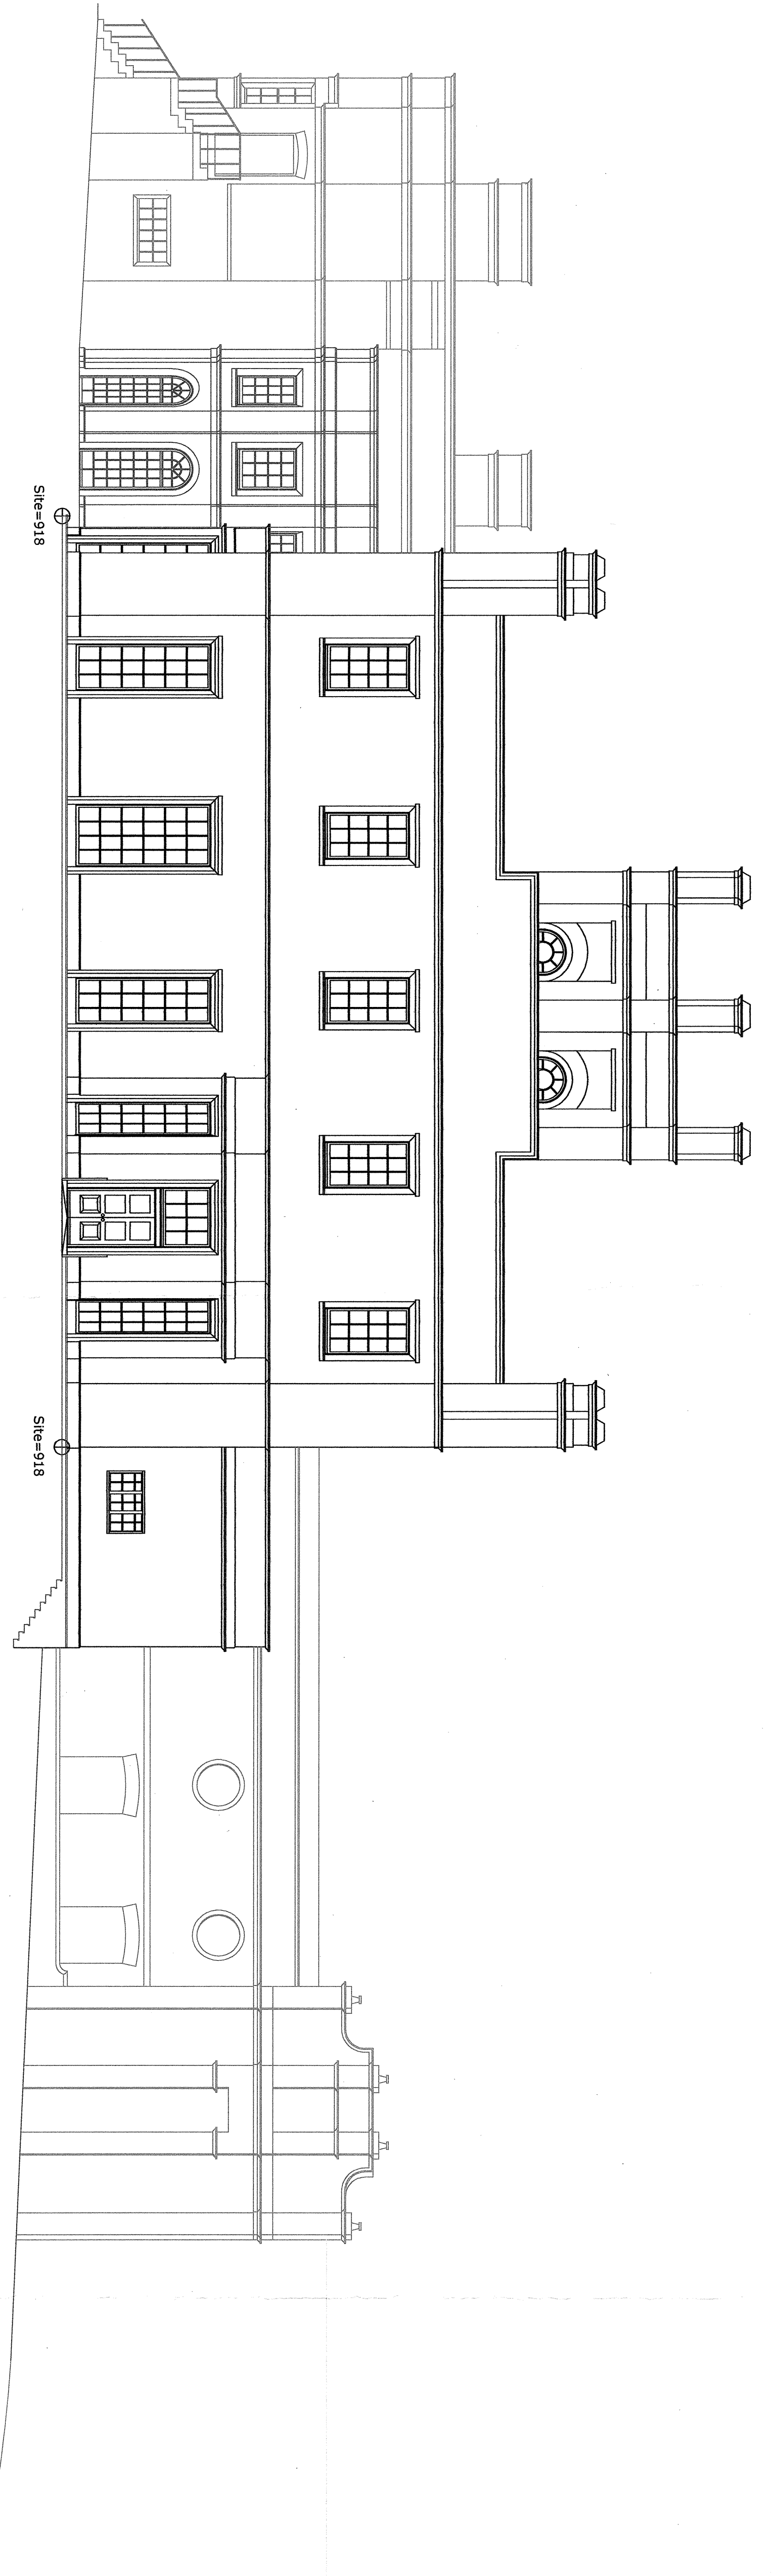


Elevation B (Left Side)

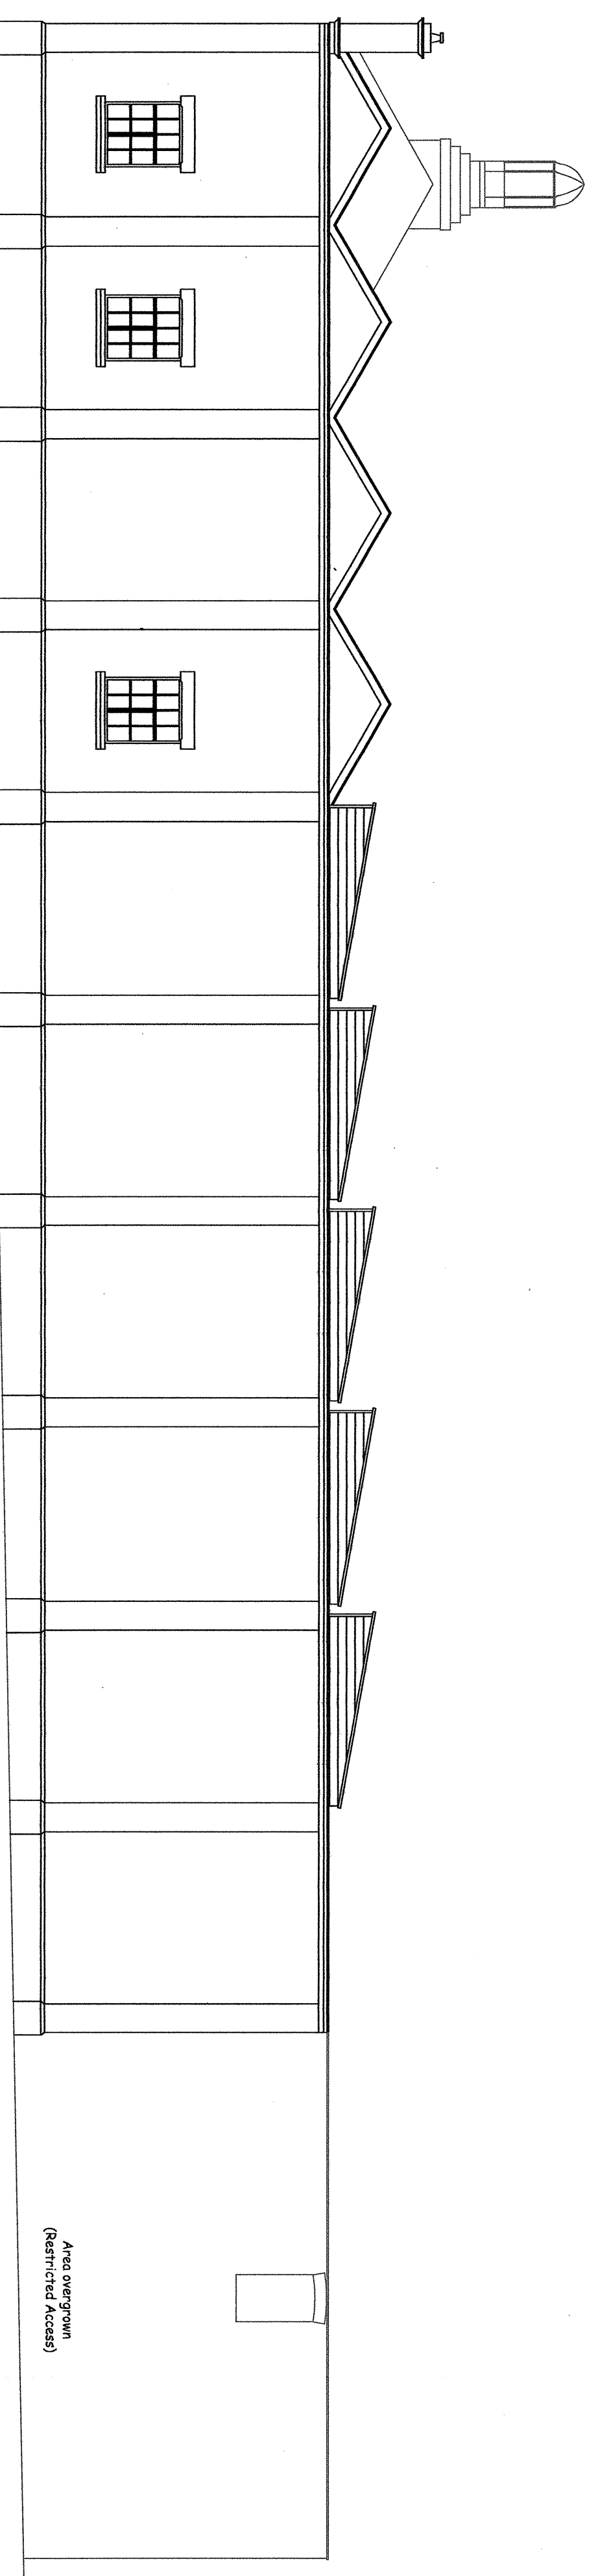

Elevation D (Right Side)

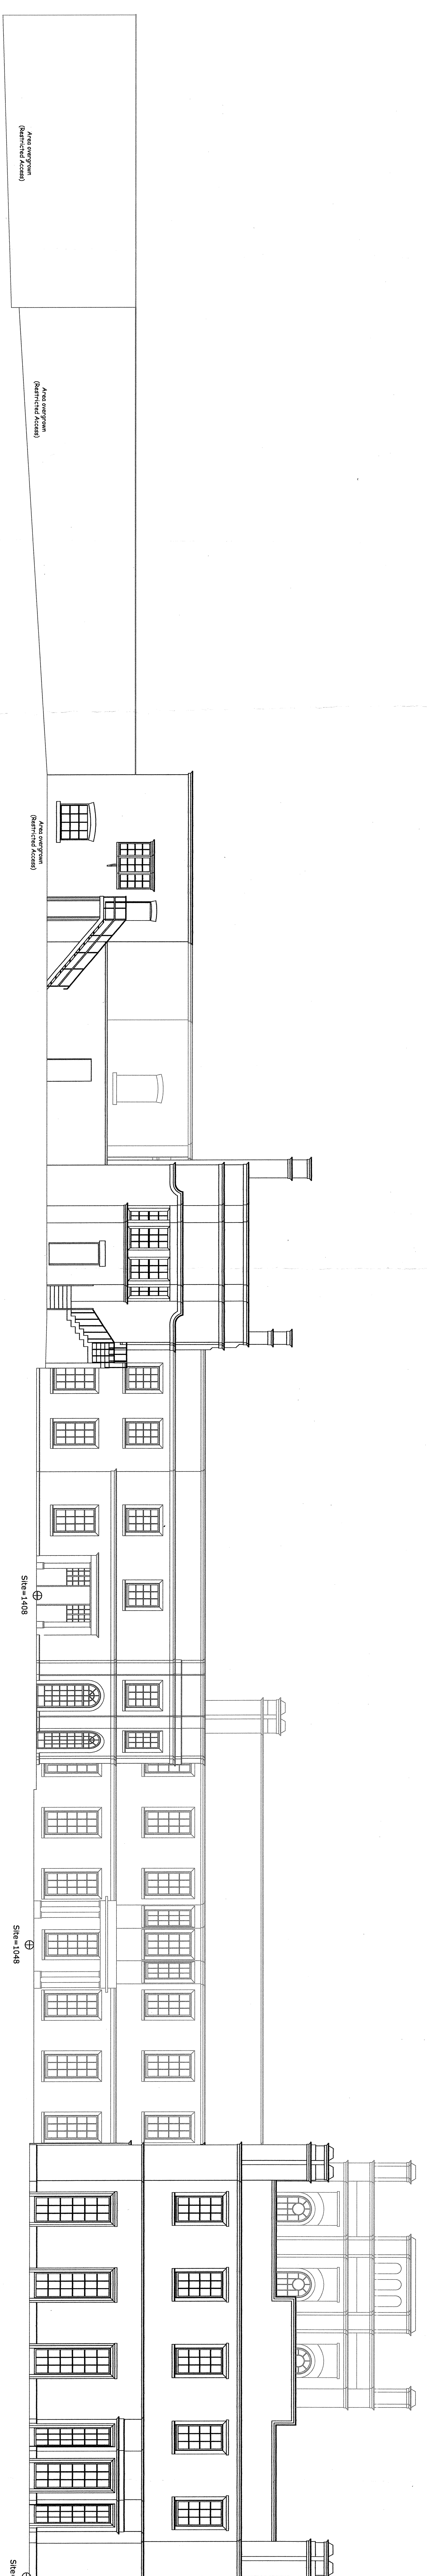


Elevation C (Rear)

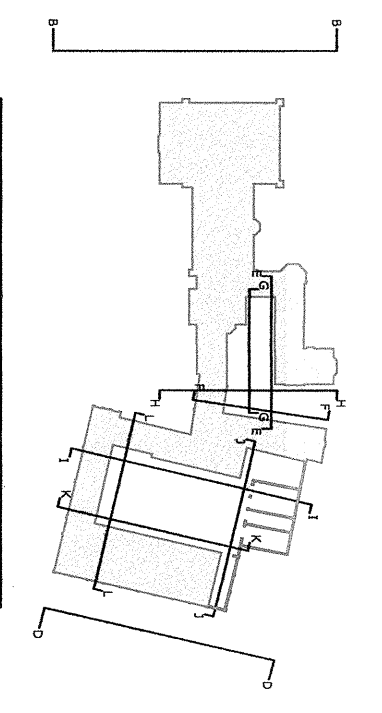

NOTES
 Do not scale from drawing to accurate dimensions.
 Any error or omission shall be accepted by Client Design Limited.
 Builders responsibility with any work.
 All dimensions dimensions and levels should be verified on site by the contractor prior to commencement of work.
 Copyright for all drawings and drawings is made or in part all remain with Client Design Limited in accordance with the Copyright Act 1988.

NOTES:
 All elevations are brick unless otherwise stated.

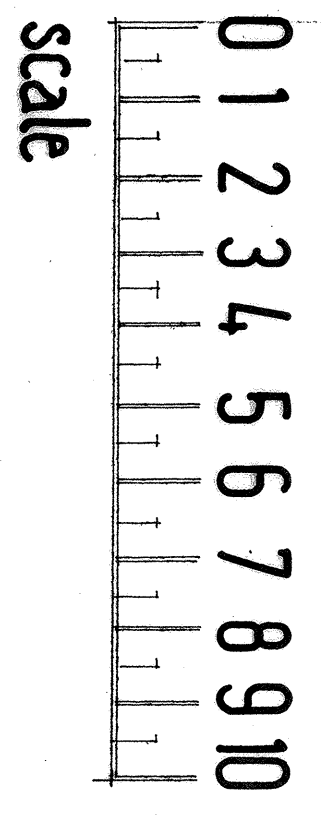

DATE	SCALE	APPROVED	PROJECT
26/09/10	100	100	
DATE	SCALE	APPROVED	PROJECT

NO.	REVISION	DATE
1	Final Detail	07/07/08
2	Work in progress	
3	Drawings scaled at 1:25 in A1 or A2	04/04/08

DATE	SCALE	APPROVED	PROJECT
26/09/10	100	100	
DATE	SCALE	APPROVED	PROJECT

SIGNED:
 NAME:
 DEPARTMENT:

AS SURVEYED

TEL: 07947 877759
 EMAIL: ENQUIRIES@DOMINICDESIGN.CO.UK
 DOMINIC DESIGN LIMITED : 20 AUSTIN ROAD : ORNINGTON : KENT : BR5 2BU

DOMINIC