

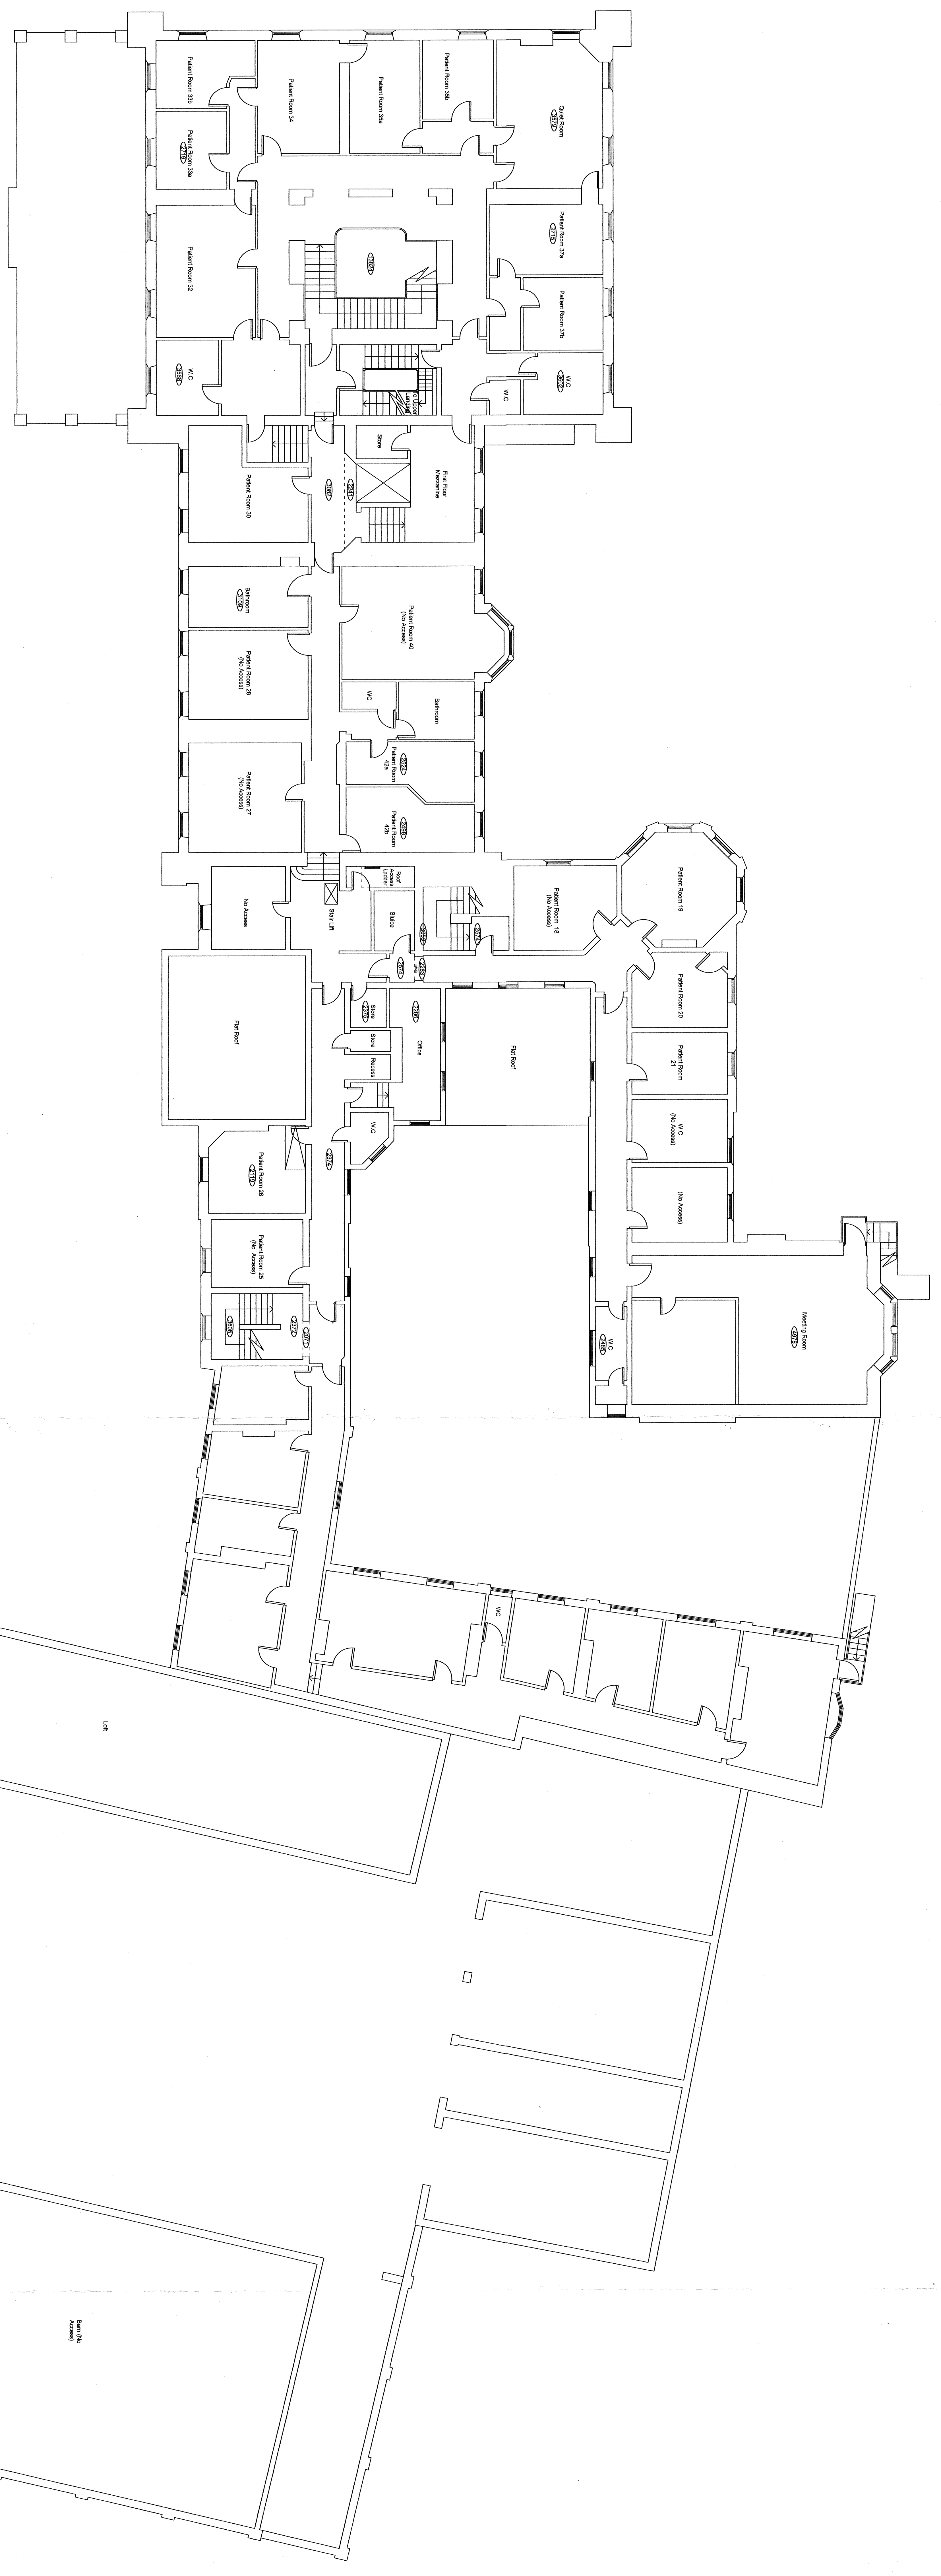


NOTES
 Do not scale from drawing to ascertain dimensions.
 Any error or omission shall be reported to Omnic Design Limited before proceeding with any work.
 All dimensions and levels shall be in accordance with the British Standard BS 1191:2009 unless otherwise stated.
 Copyright © All Rights Reserved. This drawing is the property of Omnic Design Limited and is not to be reproduced without the written consent of Omnic Design Limited.

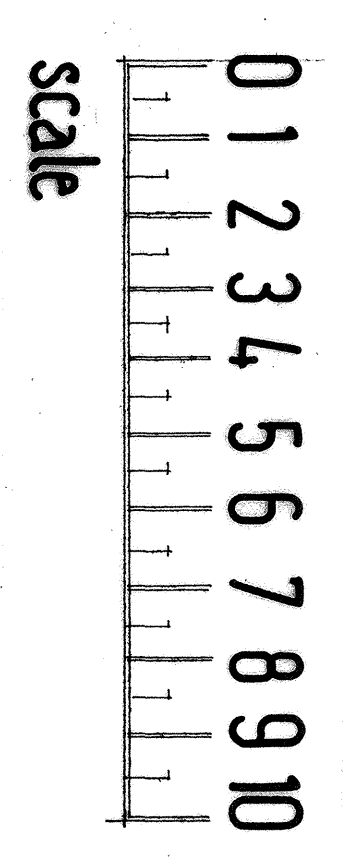


First Floor

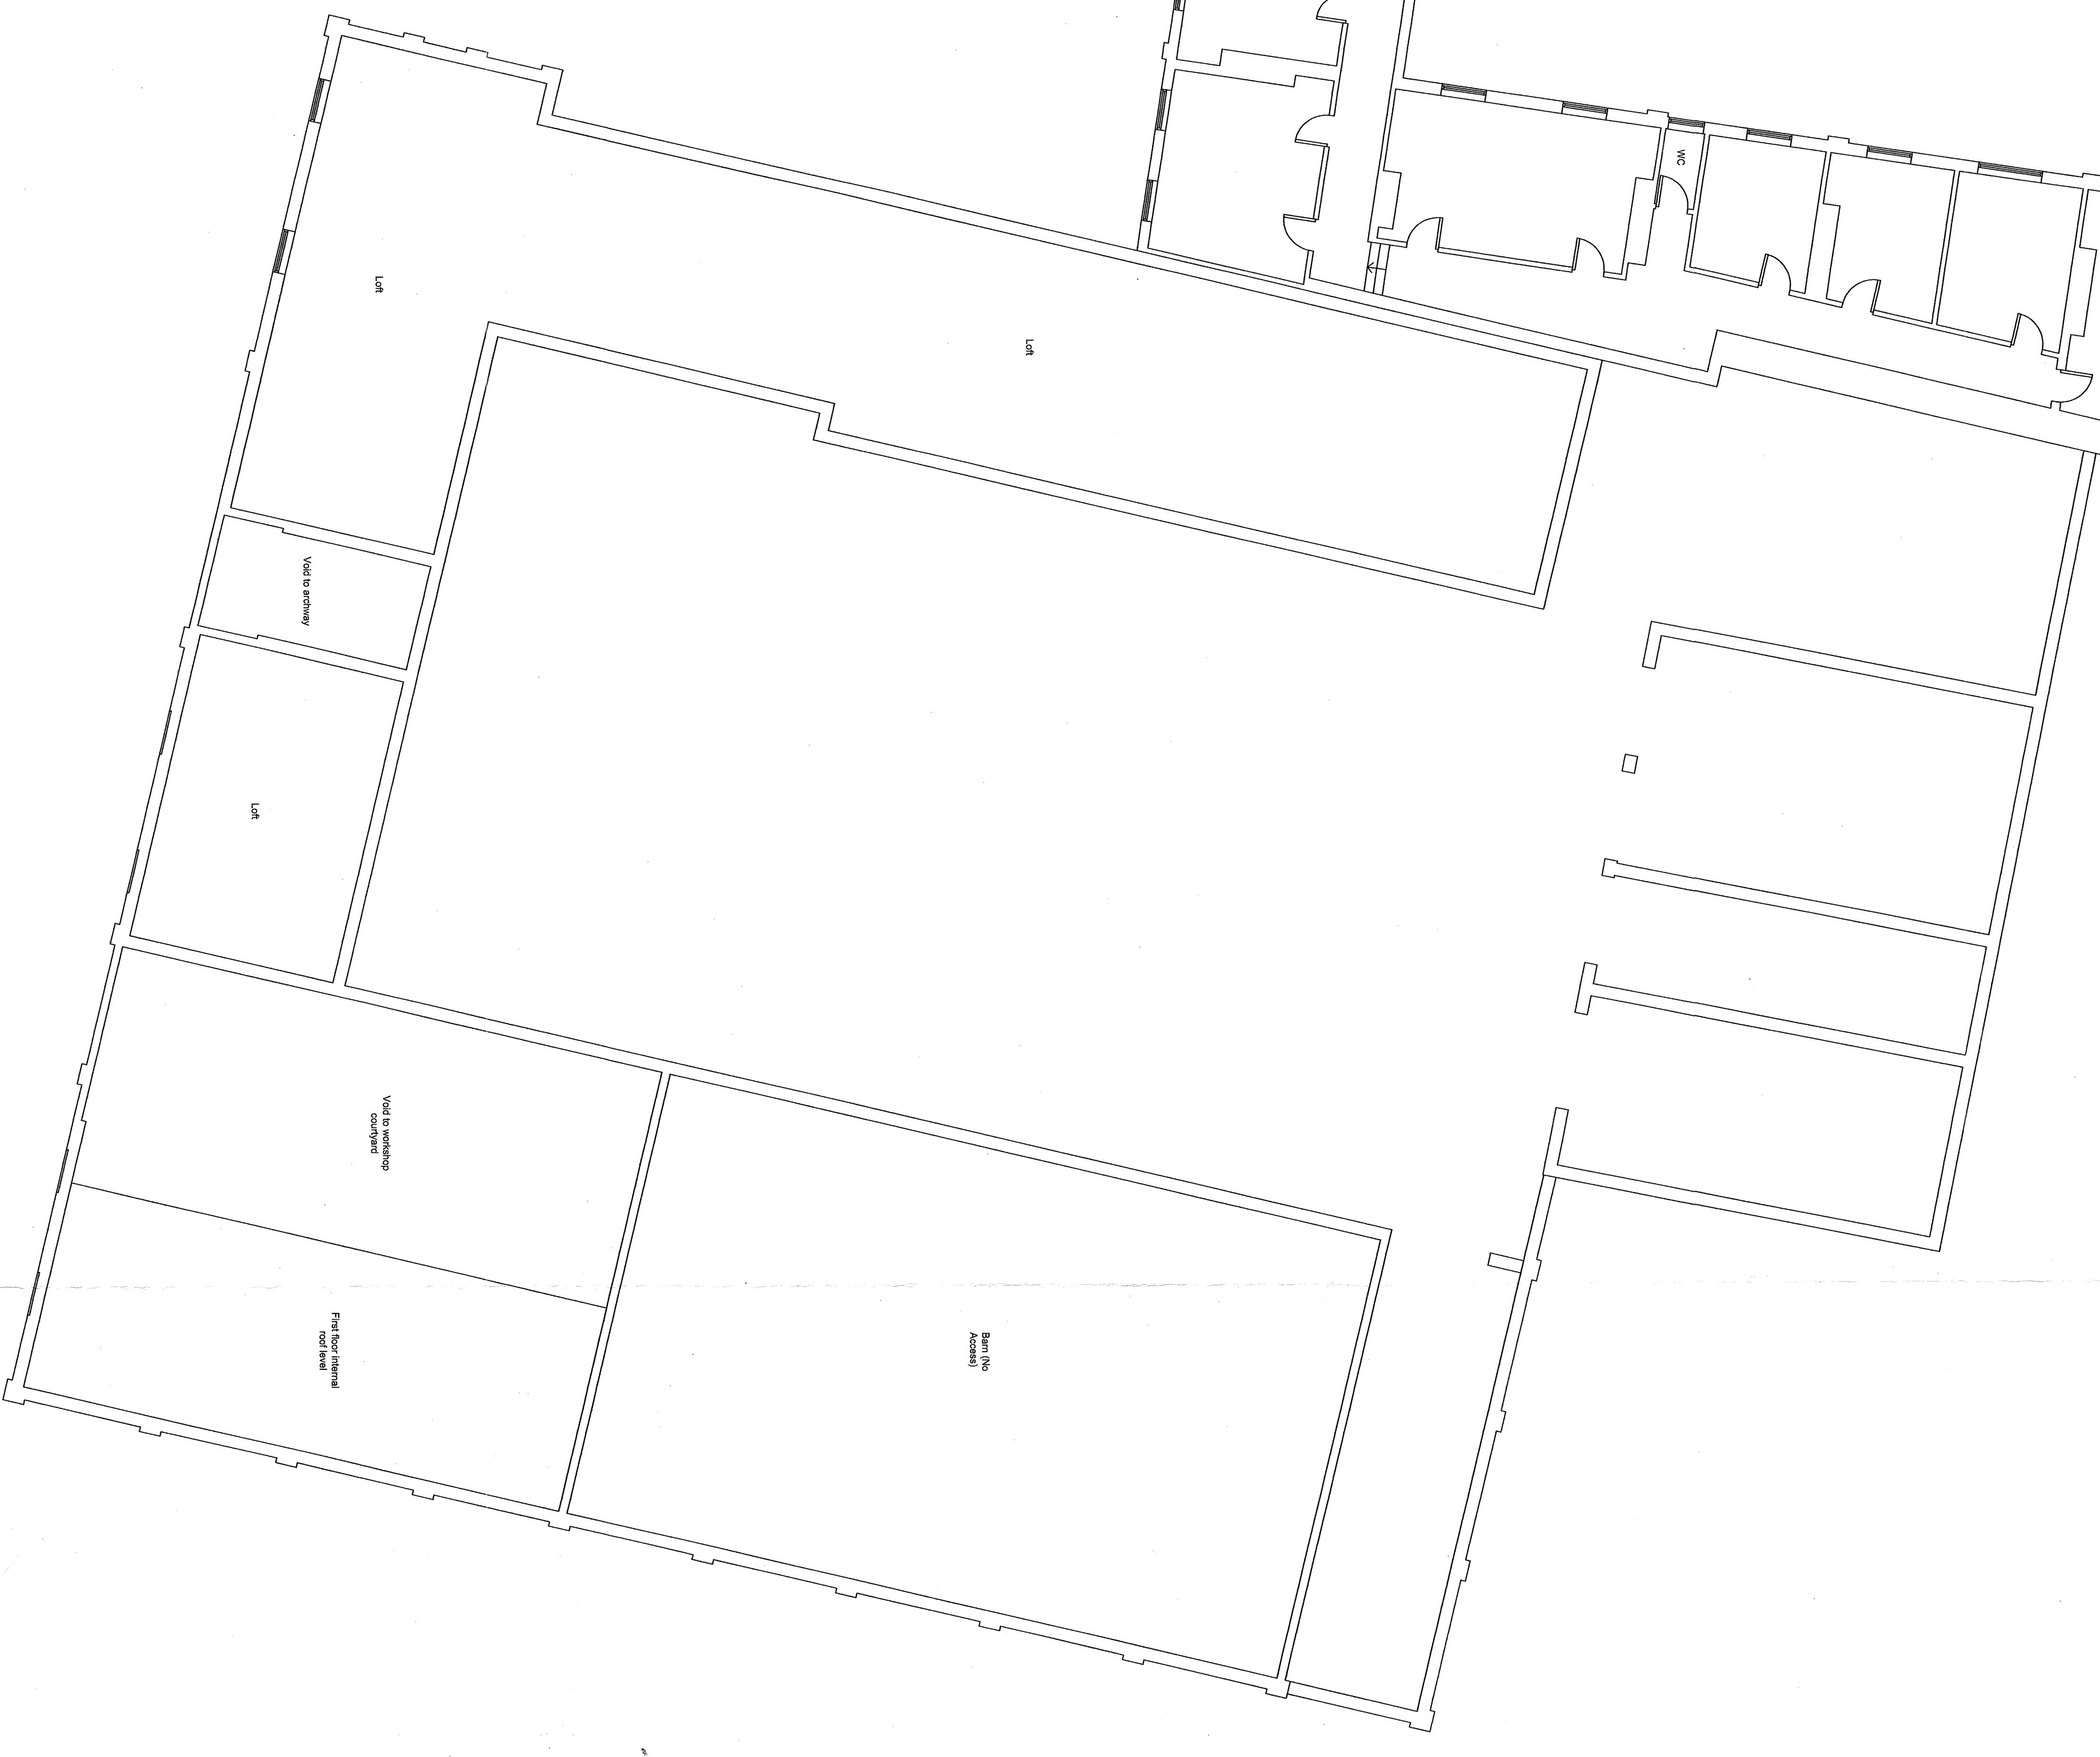

DATE	26/09/10	SCALE	1:275/3
DESIGNER	IDG	CHECKED	IDG
PROJECT	100803	DATE PLOTTED	11/10/10
CLIENT	11/100 @ 1350/440	PROJECT NO.	100803
PROJECT NAME	11/275/3	SCALE	1:275/3

PROJECT	Sue Ryder Care
PROJECT	Quenden Hall
PROJECT	Preston
PROJECT	First Floor
PROJECT	Existing General
PROJECT	Arrangement

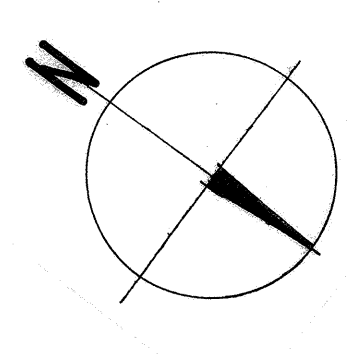

SIGNED:
 NAME:
 DEPARTMENT:

AS SURVEYED

TEL: 07947 877759
 EMAIL: ENQUIRE@OMNICODESIGN.CO.UK
 OMNICODESIGN LIMITED : 20 AUSTIN ROAD : ORPINGTON : KENT : BR5 2BU

OMNICODESIGN